

Annexure-2

EXISTING FIRST FLOOR PLAN FOR THE BUILDING OF CHACHA SATYA PAL TOLI MEMORIAL

B-ED COLLEGE TO BE BUILT ON A PLOT SITUATED AT KATHLOUR.


TEH. & DIST. PATHANKOT.


ARCHITECT

Ar. Arjun Sharma
Ar. Arjun Sharma (B. Arch, M.C.A.)
Architect & Interior Designer
Authorised Licence Holder (A-Class)
Municipal Corporation, Pathankot
Mob : 9646647767, 8054158277

124'6"

OPEN TO
SKY

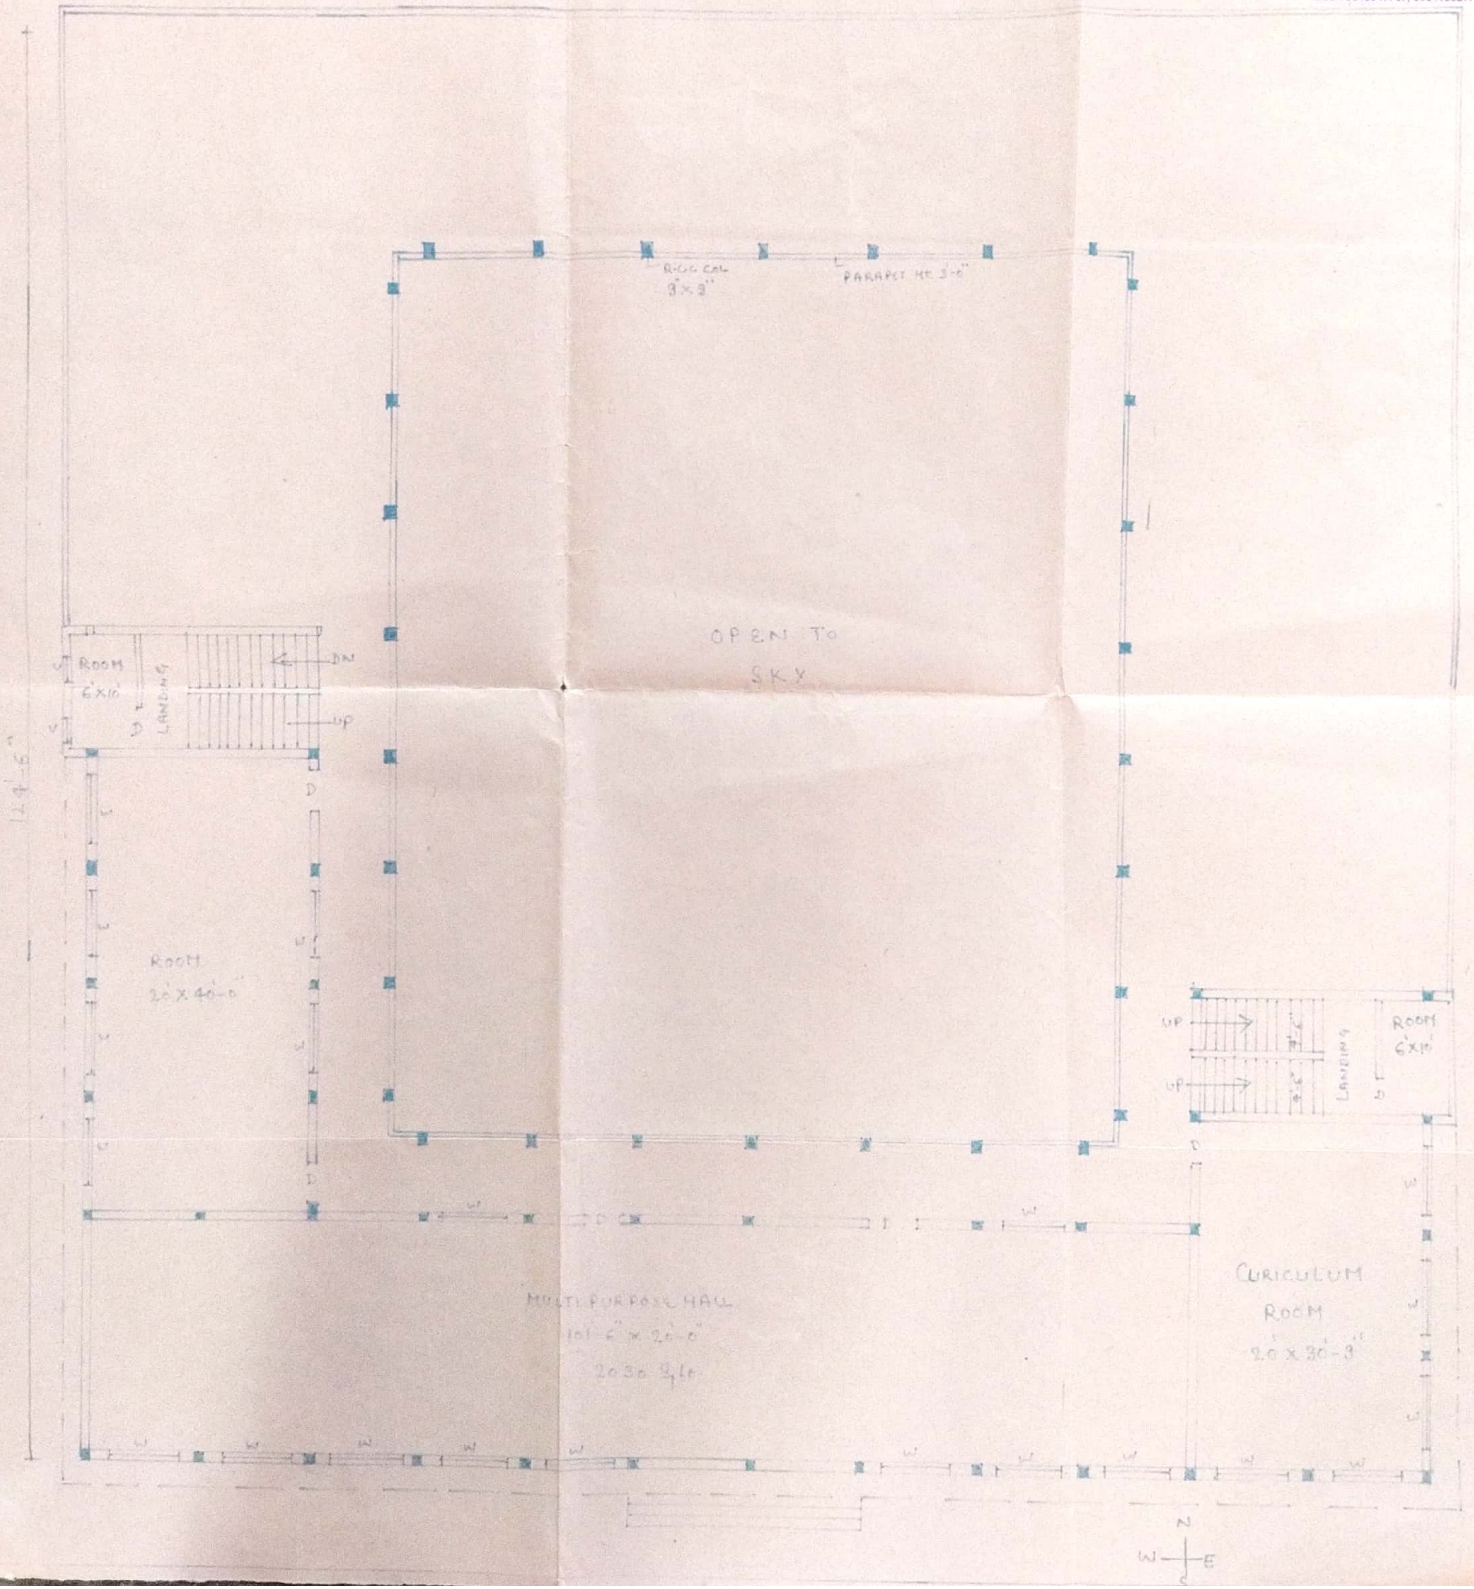

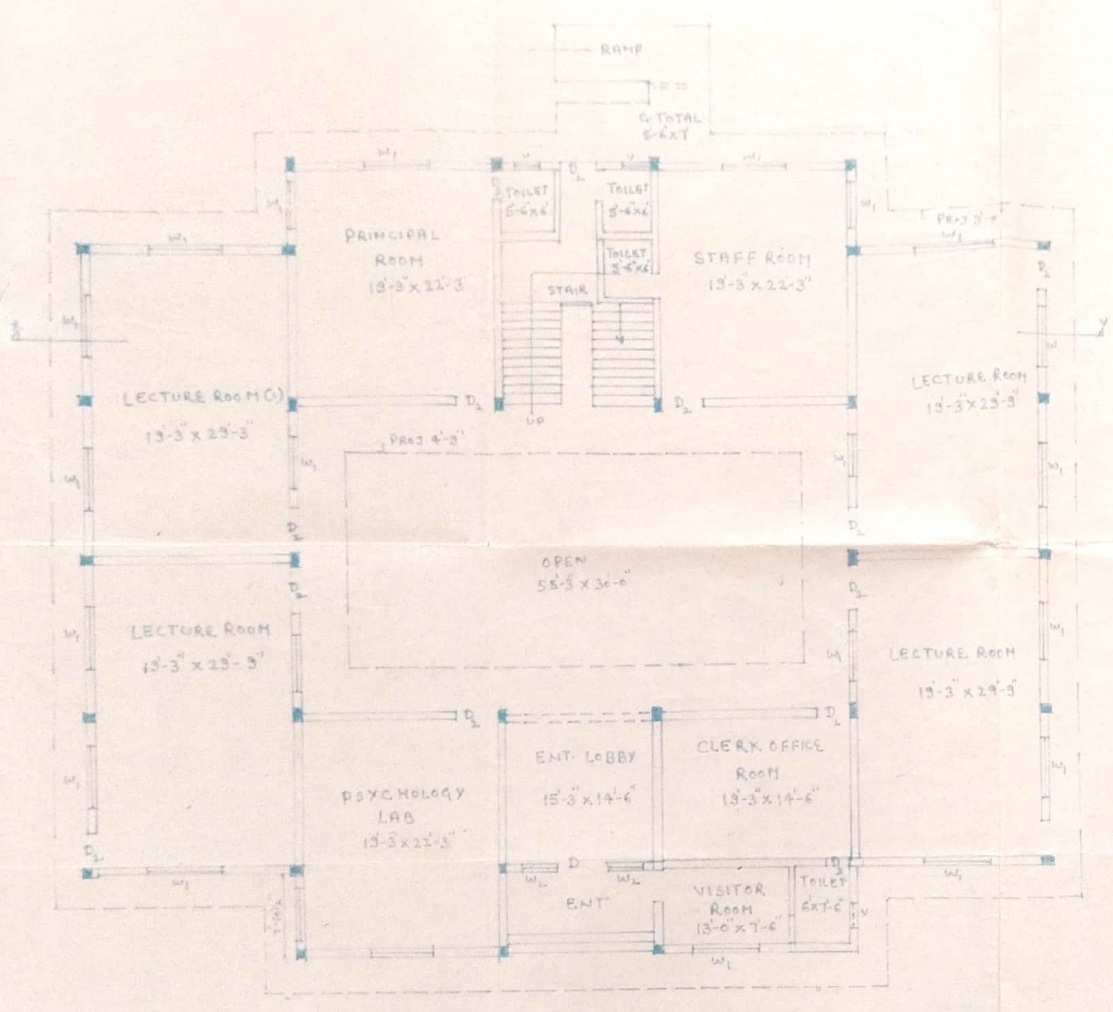

GROUND FLOOR PLAN

EXISTING BUILDING PLAN
 CHACHA SATYA PALTI
 MEMORIAL B. ED COLLEGE
 BE BUILT ON A PLAT

SITUATED AT: - KATHUNDA
 TEH & DISTT- PATHANKOT

DETAIL OF AREA
 PROP. GROUND FLOOR COV. AREA
 = 4377.43 Sqft

DWG. TITLE
 GROUND FLOOR PLAN
 SCALE: - 1" = 8'-0"

SIGN OF OWNER:-

SIGN OF ARCHITECT:-





ARCHITECT:-
Armaan Sharma

Ar. Armaan Sharma (B. Arch, M.C.A)
 Architect & Interior Designer
 Authorised Licence Holder (A-Class)
 Municipal Corporation, Pathankot
 Mob: 9646647767, 8054158277

EXISTING PLAN FOR THE BUILDING OF CHHRA SATVA AND THE MEMORIAL BLDG. BUILT ON A PLOT SITUATED AT KATHOUR, TOWN & DISTT. PATHANKOT

Ar. Armaan Sharma (B. Arch, M.C.A.)
 Architect & Interior Designer
 Authorised Licence Holder (A-Class)
 Municipal Corporation, Pathankot
 Mob : 9646647767, 8054155

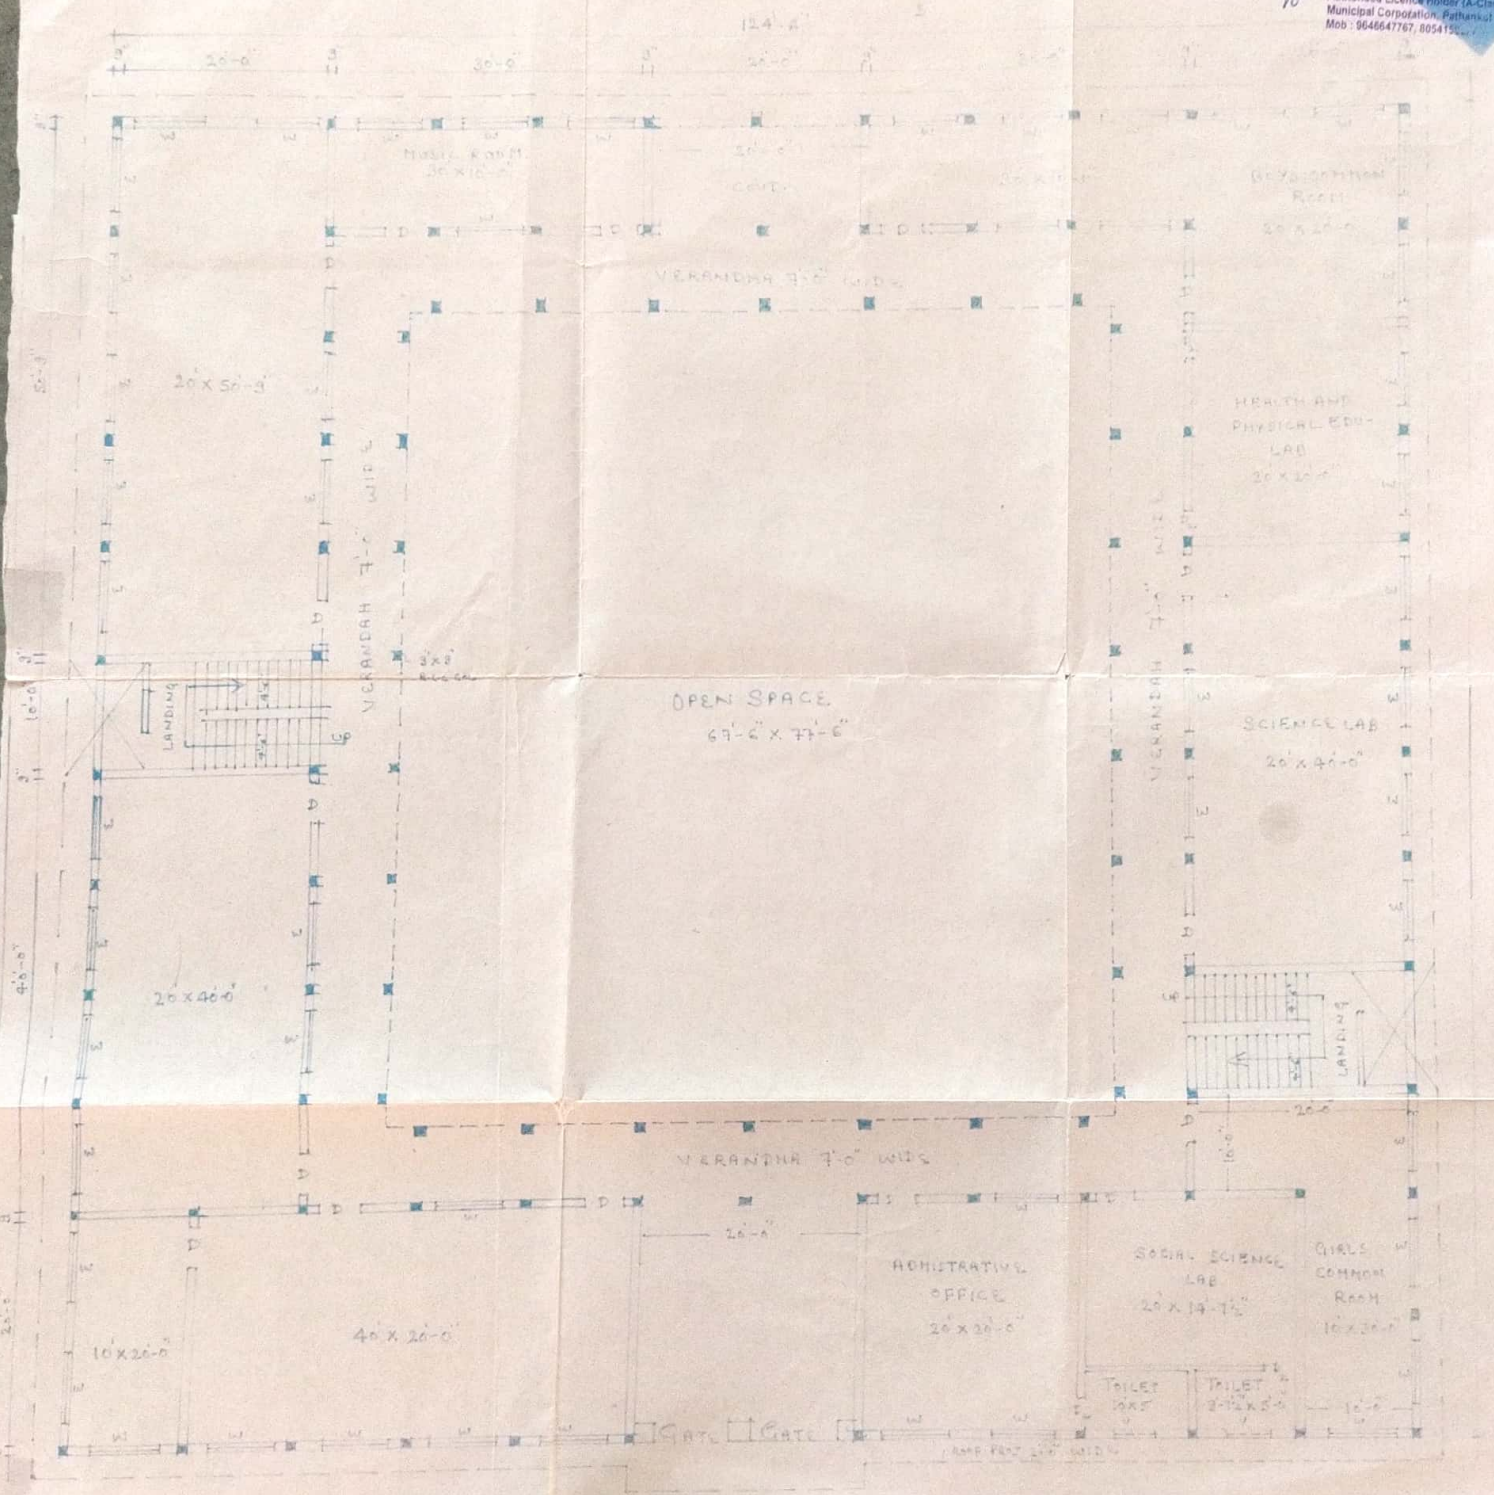

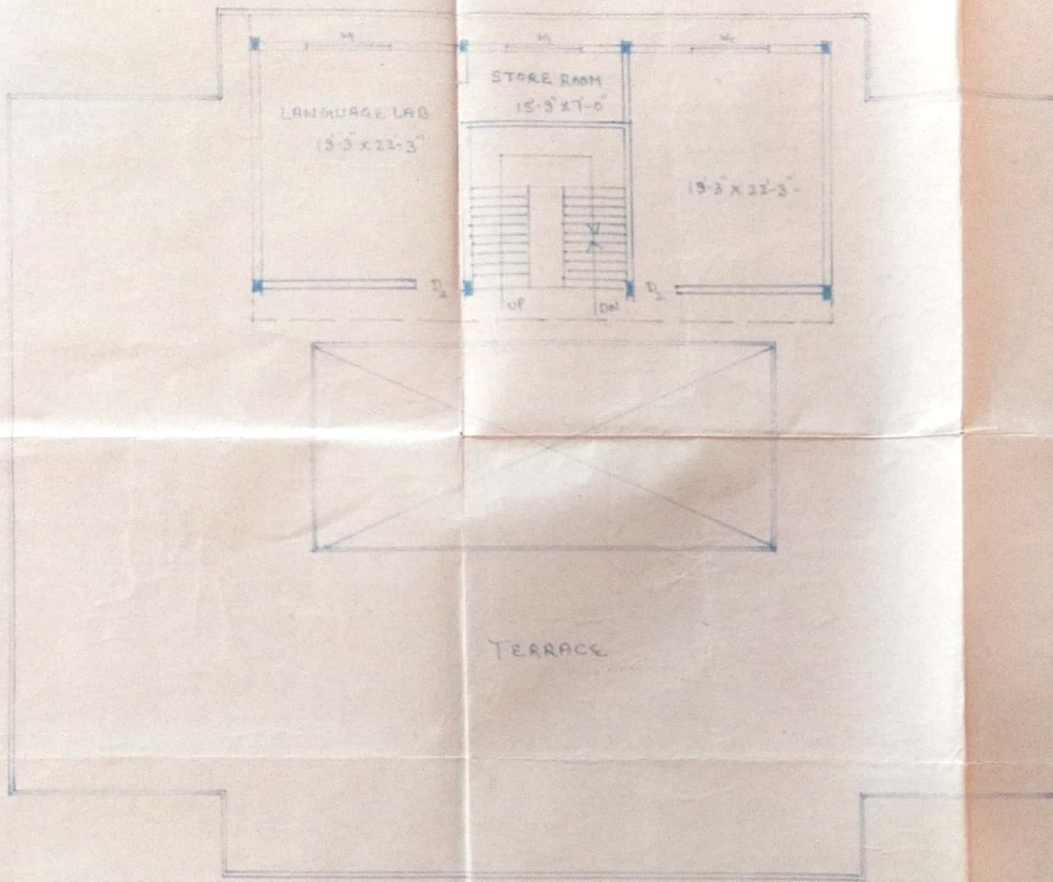

PROP. 2ND FLOOR PLAN

EXISTING BUILDING PLAN
OF CHACHA SATYA PAL
TULI MEMORIAL B-ED
COLLEGE TO BE BUILT ON
A PLOT:

SITUATED AT - KATHLAUR
TEH & DIST - PATHANKOT

DETAIL OF AREA


PROP. 2ND FLOOR COV AREA
= 972.06 Sq. Ft.

DRA. TITLE
PROP. 2ND FLOOR PLAN

SCALE:- 1/8"=1'-0"


SIGN OF OWNER:-

SIGN OF ARCHITECT:-

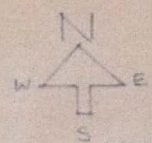

DEALT BY:-
(Signature)
Armaan Sharma

Ar. Armaan Sharma (B. Arch, MCA)
Architect & Interior Designer
Authorised Licence Holder (A-Class)
Municipal Corporation, Pathankot
Mob : 9646547767, 9054158277

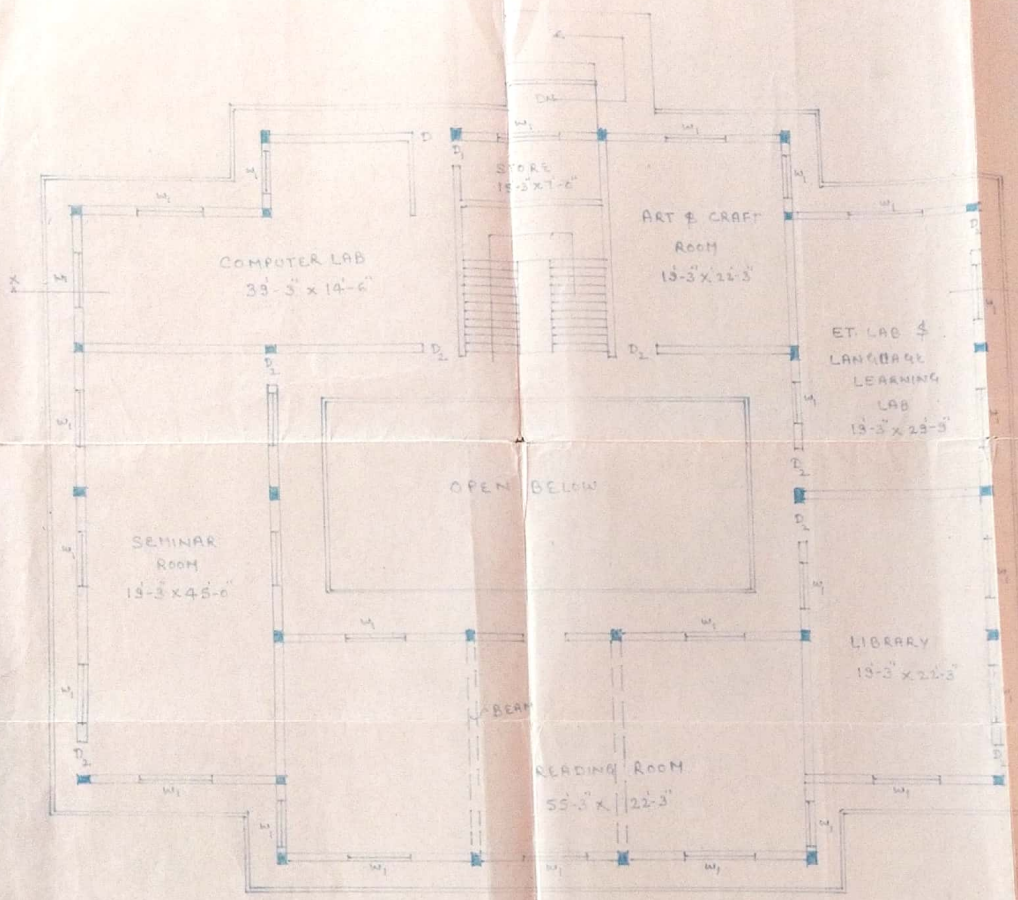


EXISTING BUILDING PLAN OF
CHACHA SATYA PAL TULI
MEMORIAL B-ED COLLEGE
TO BE BUILT ON A PLOT

SITUATED AT KATHMOR
TEH & DIST. PATHANKOT

DETAIL OF AREA
FIRST FLOOR CON. AREA =
4271.81 SqM

DRG. TITLE -
EXISTING FIRST FLOOR PLAN
SCALE - 1" = 8' 0"

SIGN OF OWNER -

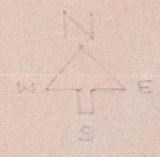

ARCHITECT

Armaan Sharma
Ar. Armaan Sharma (B. Arch, M.C.A.)
Architect & Interior Designer
Authorised Licence Holder (A-Class)
Municipal Corporation, Pathankot
Mob : 9646647767, 8054159277